


# 工事箇所図(相楽塚通り線)

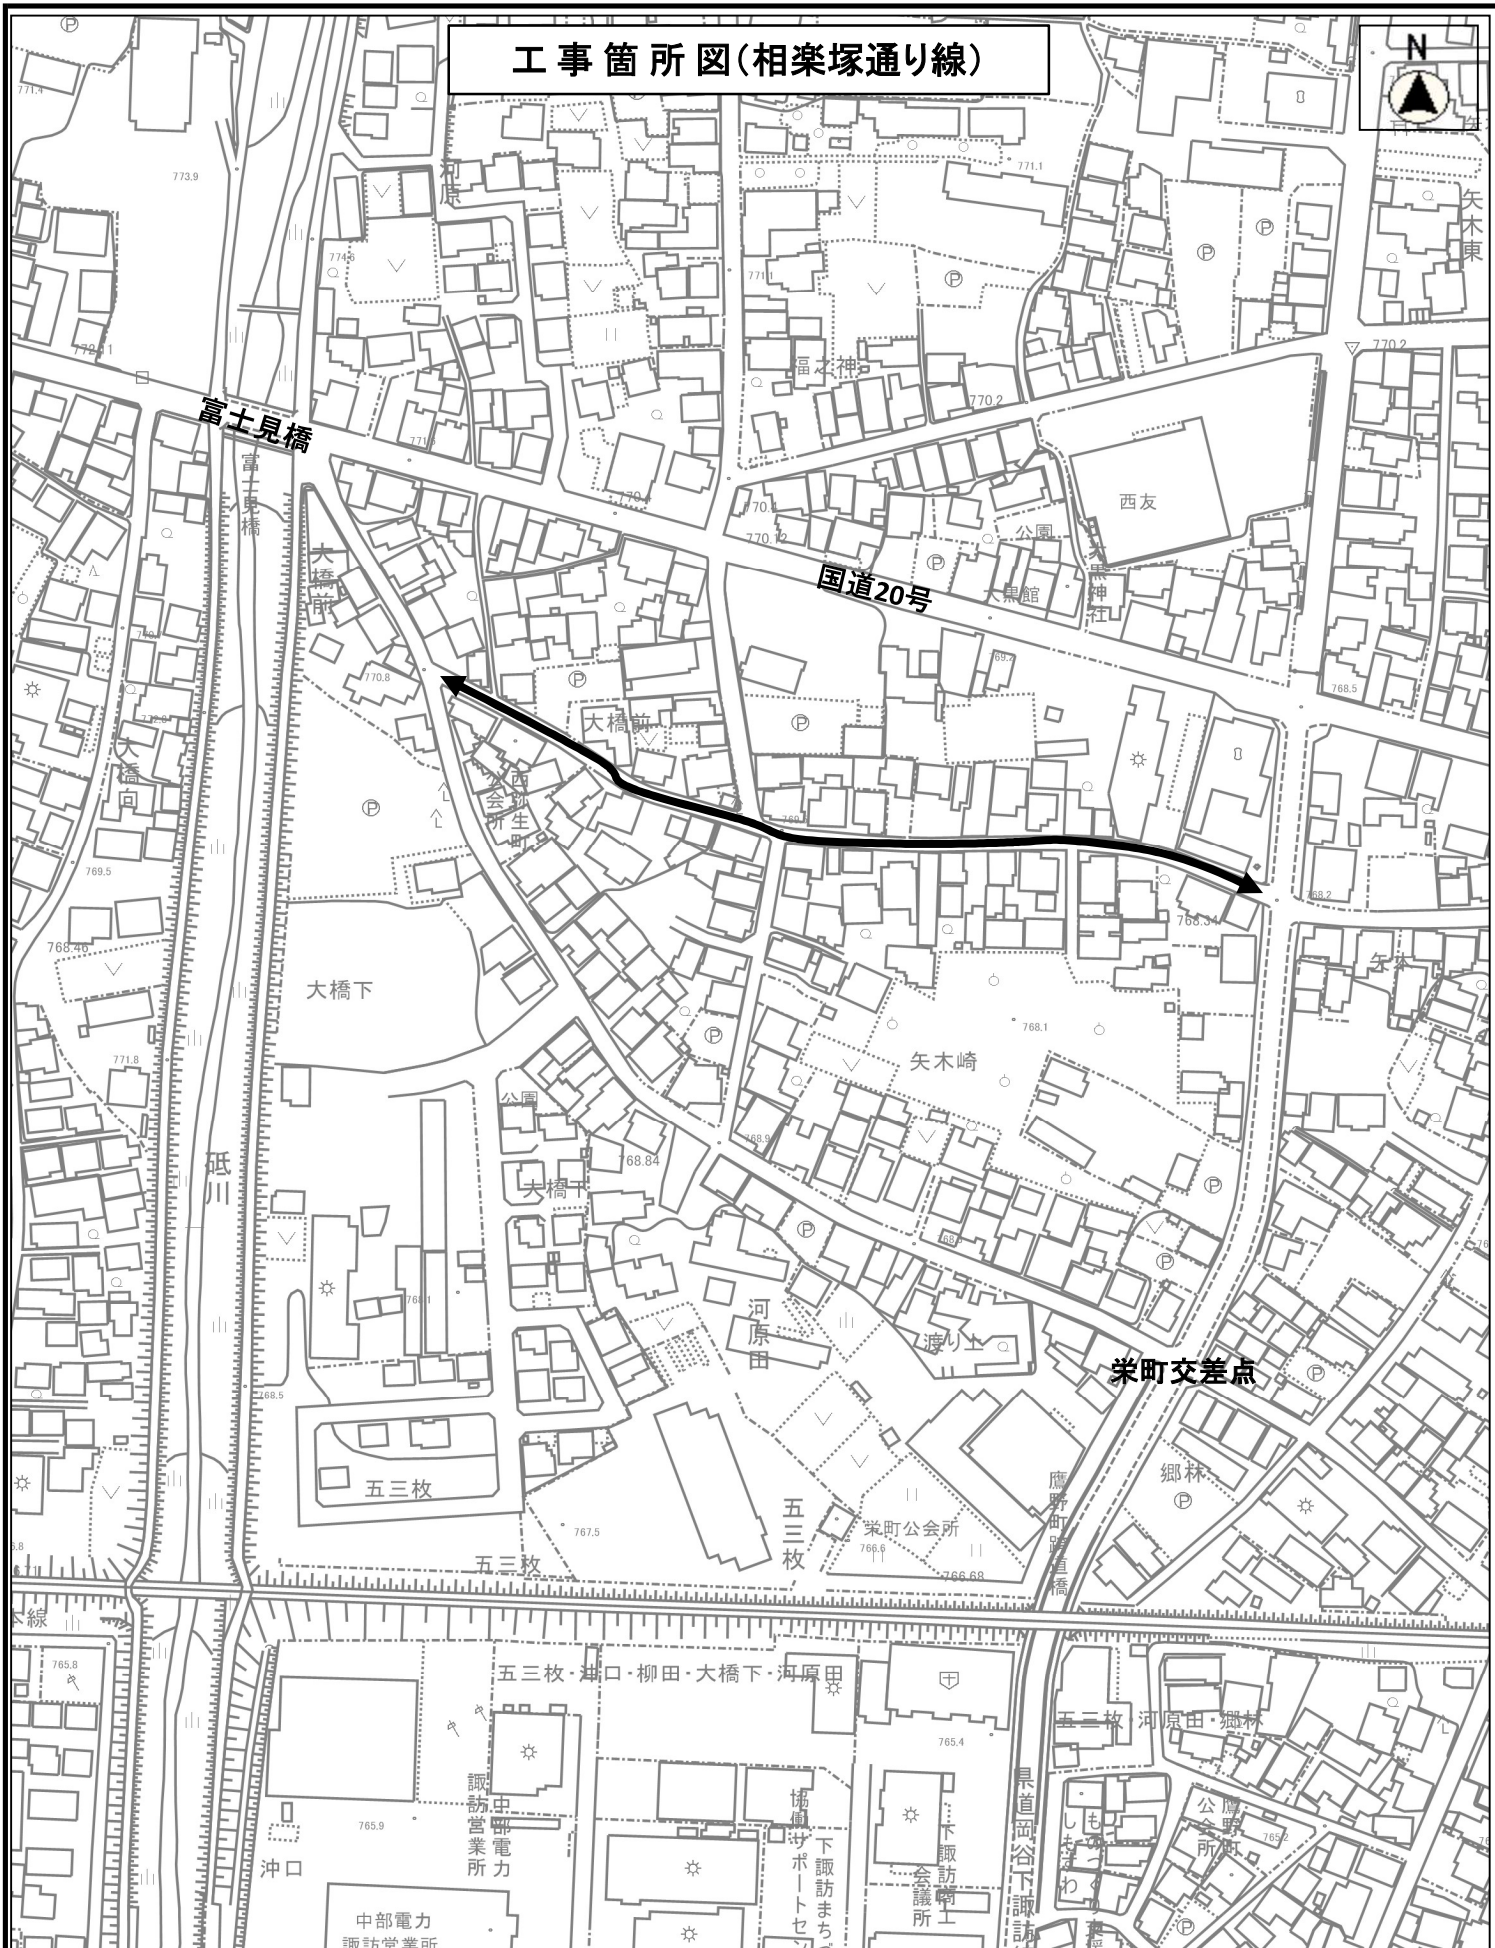

縮尺 1 : 2500